


Duncan Hillside Slope Rehabilitation

Phases I & II

Project 2004 - 2005




Note:
 Gas Pipeline Location is approximate. The exact location should be verified in the field.
 All Area boundaries were collected by Trimble's Pro XR GPS.
 The Contours shown are prior to re-grading.

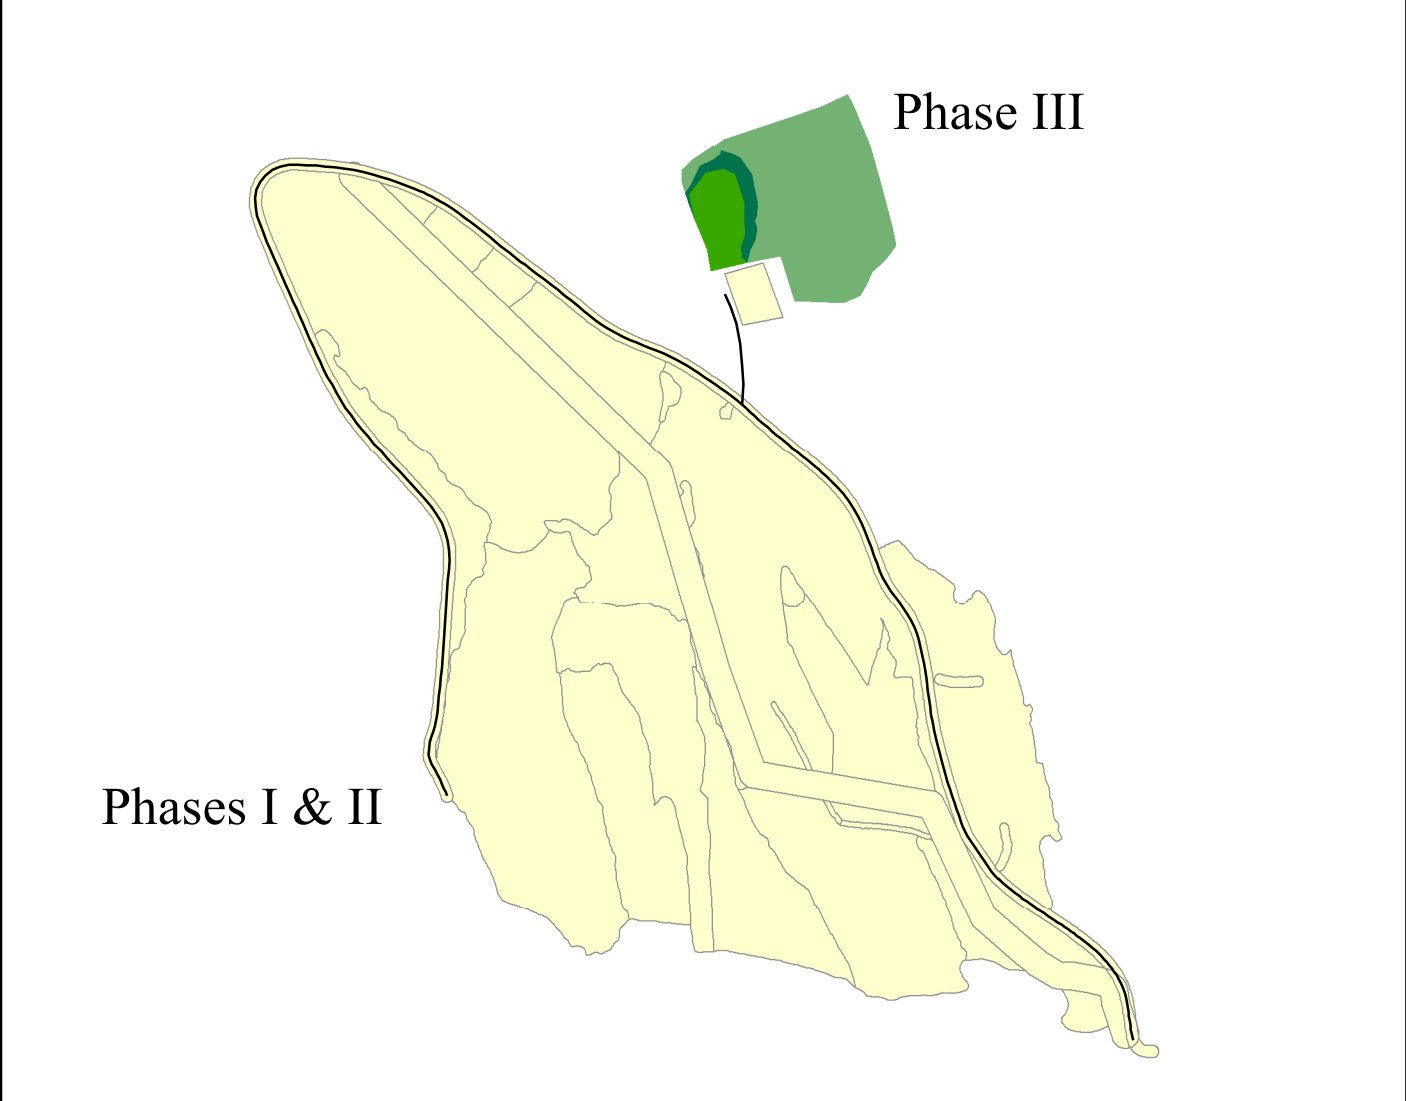

Area Name	Hectares
Bench 1	0.57
Bench 2	2.24
Bench 3	1.58
Bench 4	1.60
Bench 5	0.10
Gas Right of Way	1.14
Lower Slope	0.88
Natural Work Plots	0.13
Steep Slope 1	1.27
Steep Slope 2	1.50
Rock Outcrop	0.40
Not Treated	0.28
Total Area	11.69

Legend			

1 centimetres equals 7.5 metres

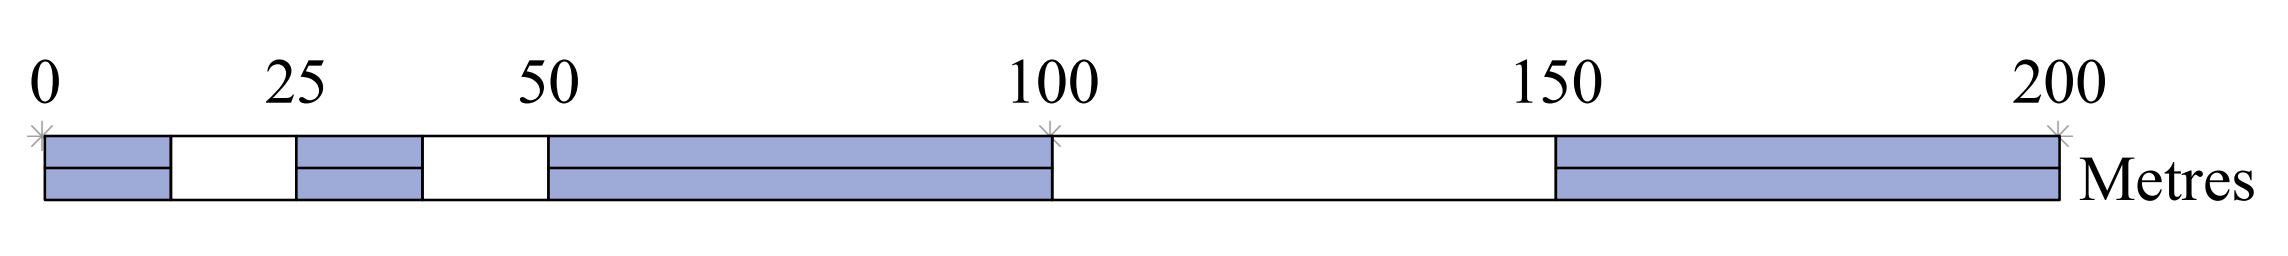

Prepared For: Terra Erosion Control Ltd		GeoMatics <small>Nelson BC P: 250-352-5464 E: amac@geomatics.net</small>	
Duncan Hillside Slope Rehabilitation Phases I & II Project 2004-2005			
Location: Duncan Hillside, Trail BC			
Created By: KGI	Date Published: November 24, 2005	Version: 1.1	
Drawn By: KGI	Scale: 1:750		
Reviewed By: AM	File Name: \\Plot_Files\Duncan_Hillside.mxd		